



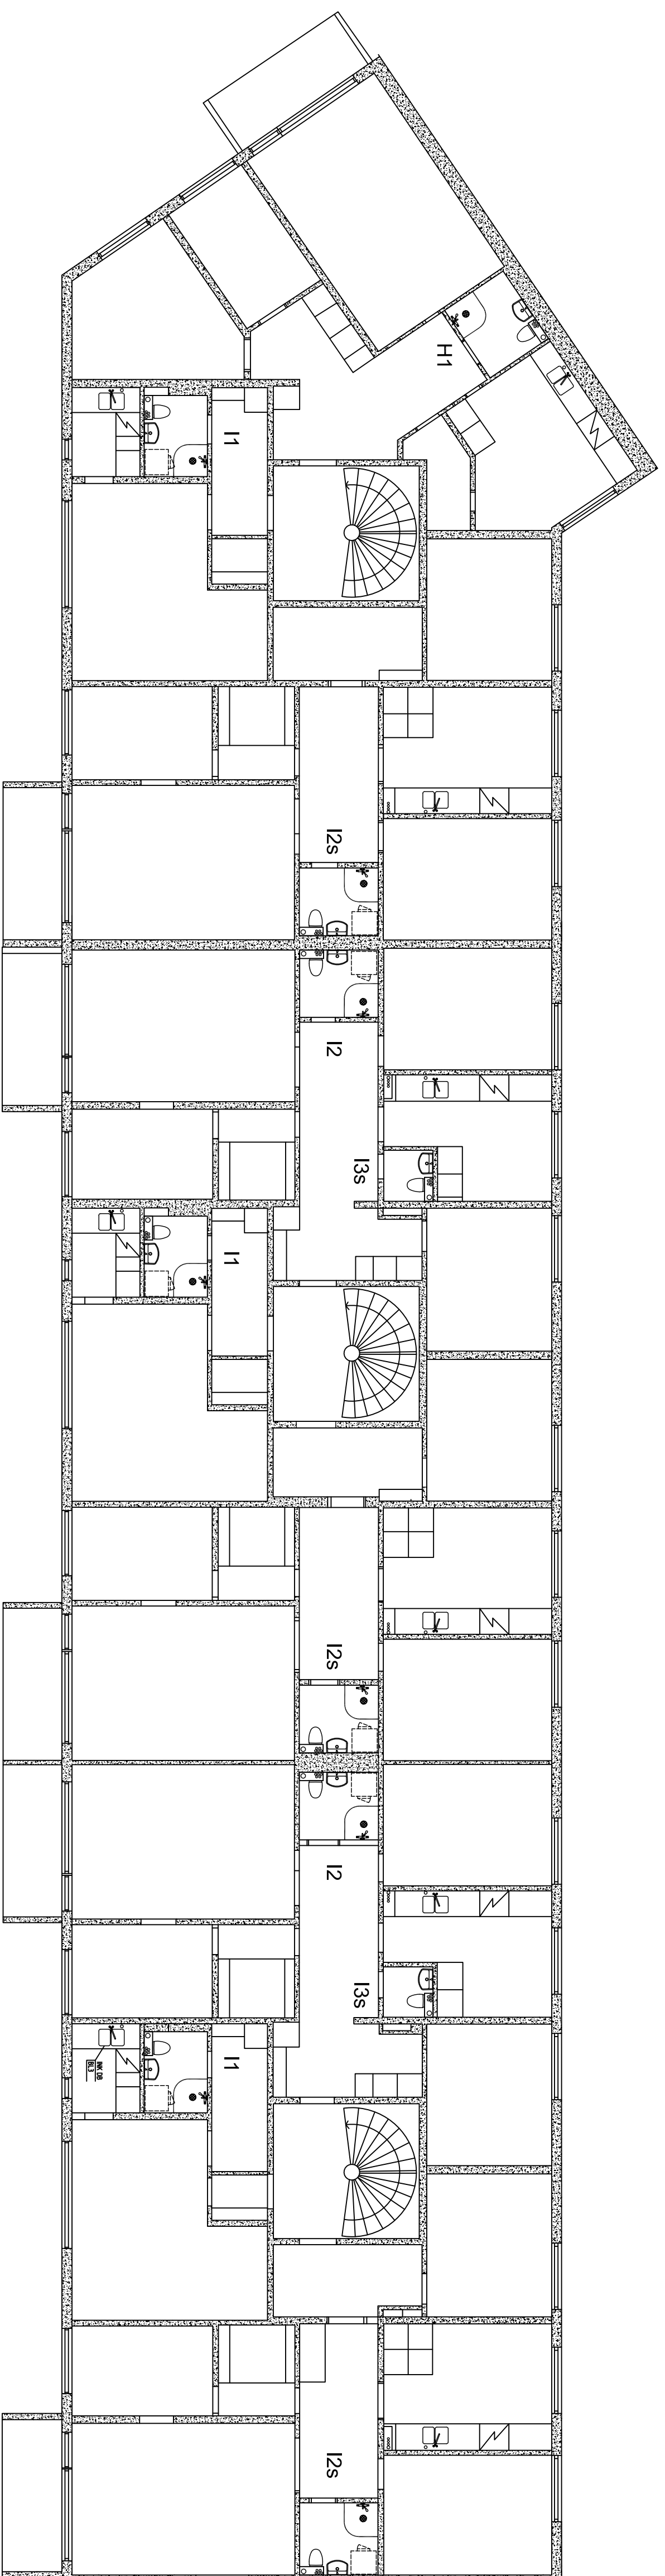

HUS I VÅNINGSPLAN 1

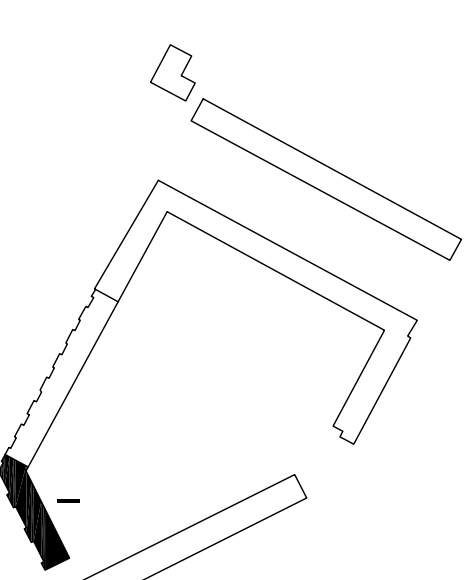

2015-04-22

[illegible]